


DETALIU IMPREJMUIRE
Scara 1:20

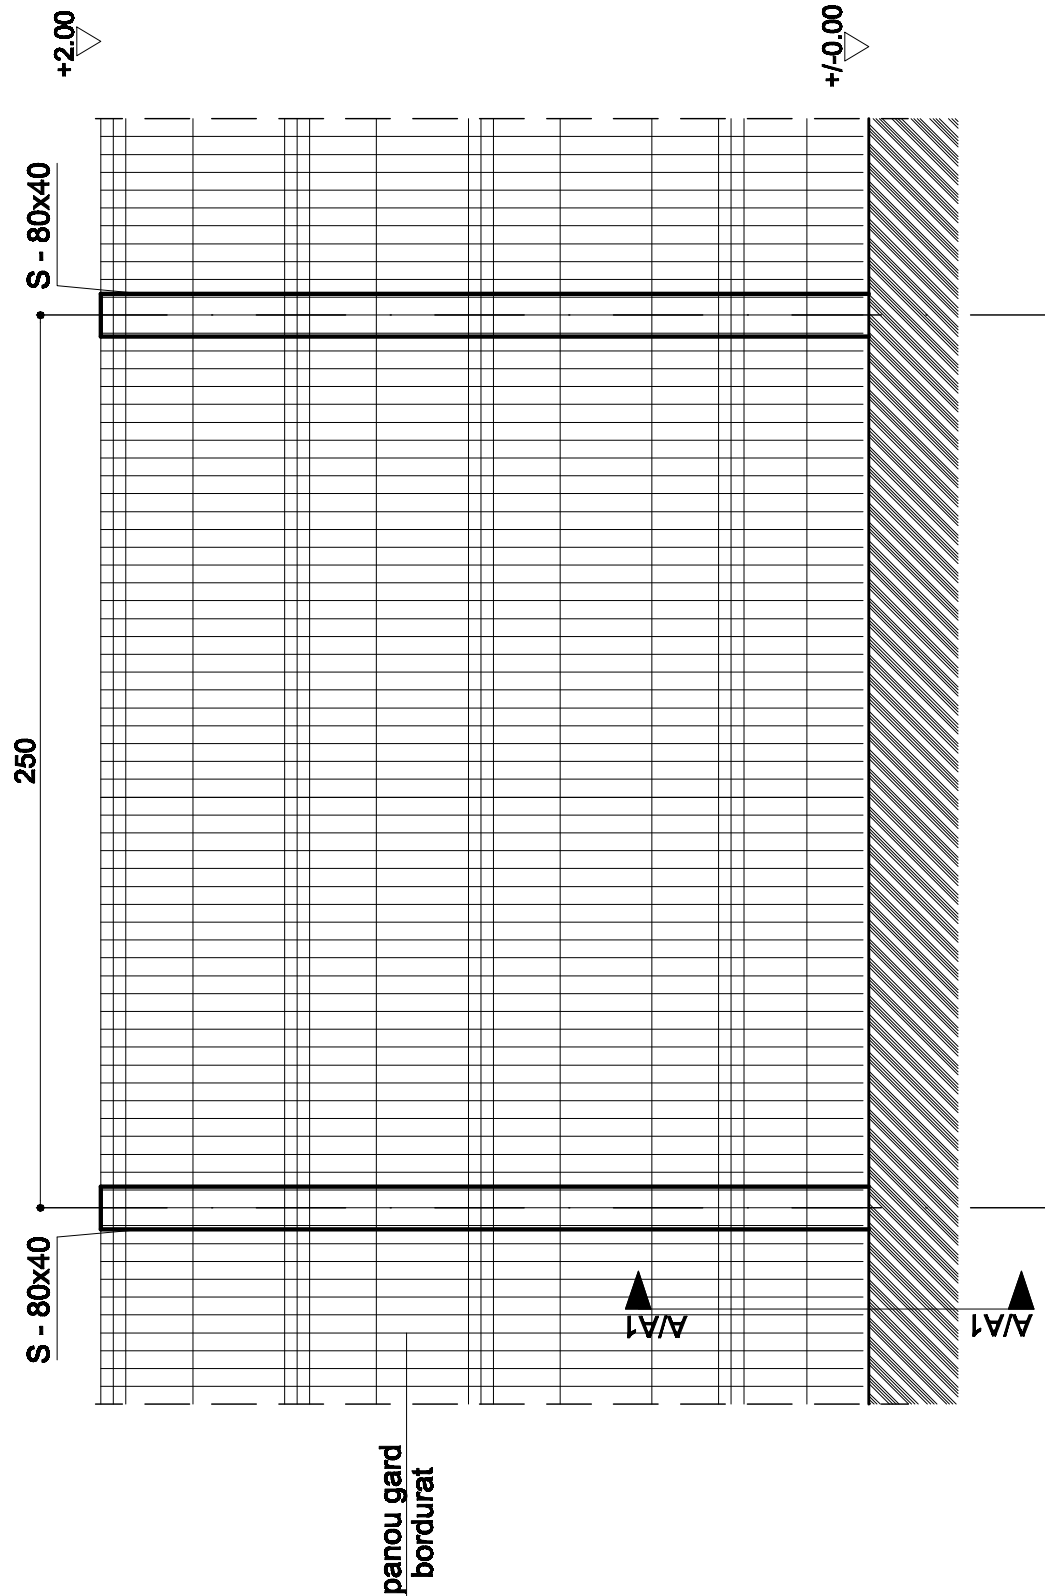

panou gard
bordurat

S - 80x40

250

S - 80x40

+2.00

+/-0.00

A/A1

A/A1

1

2